


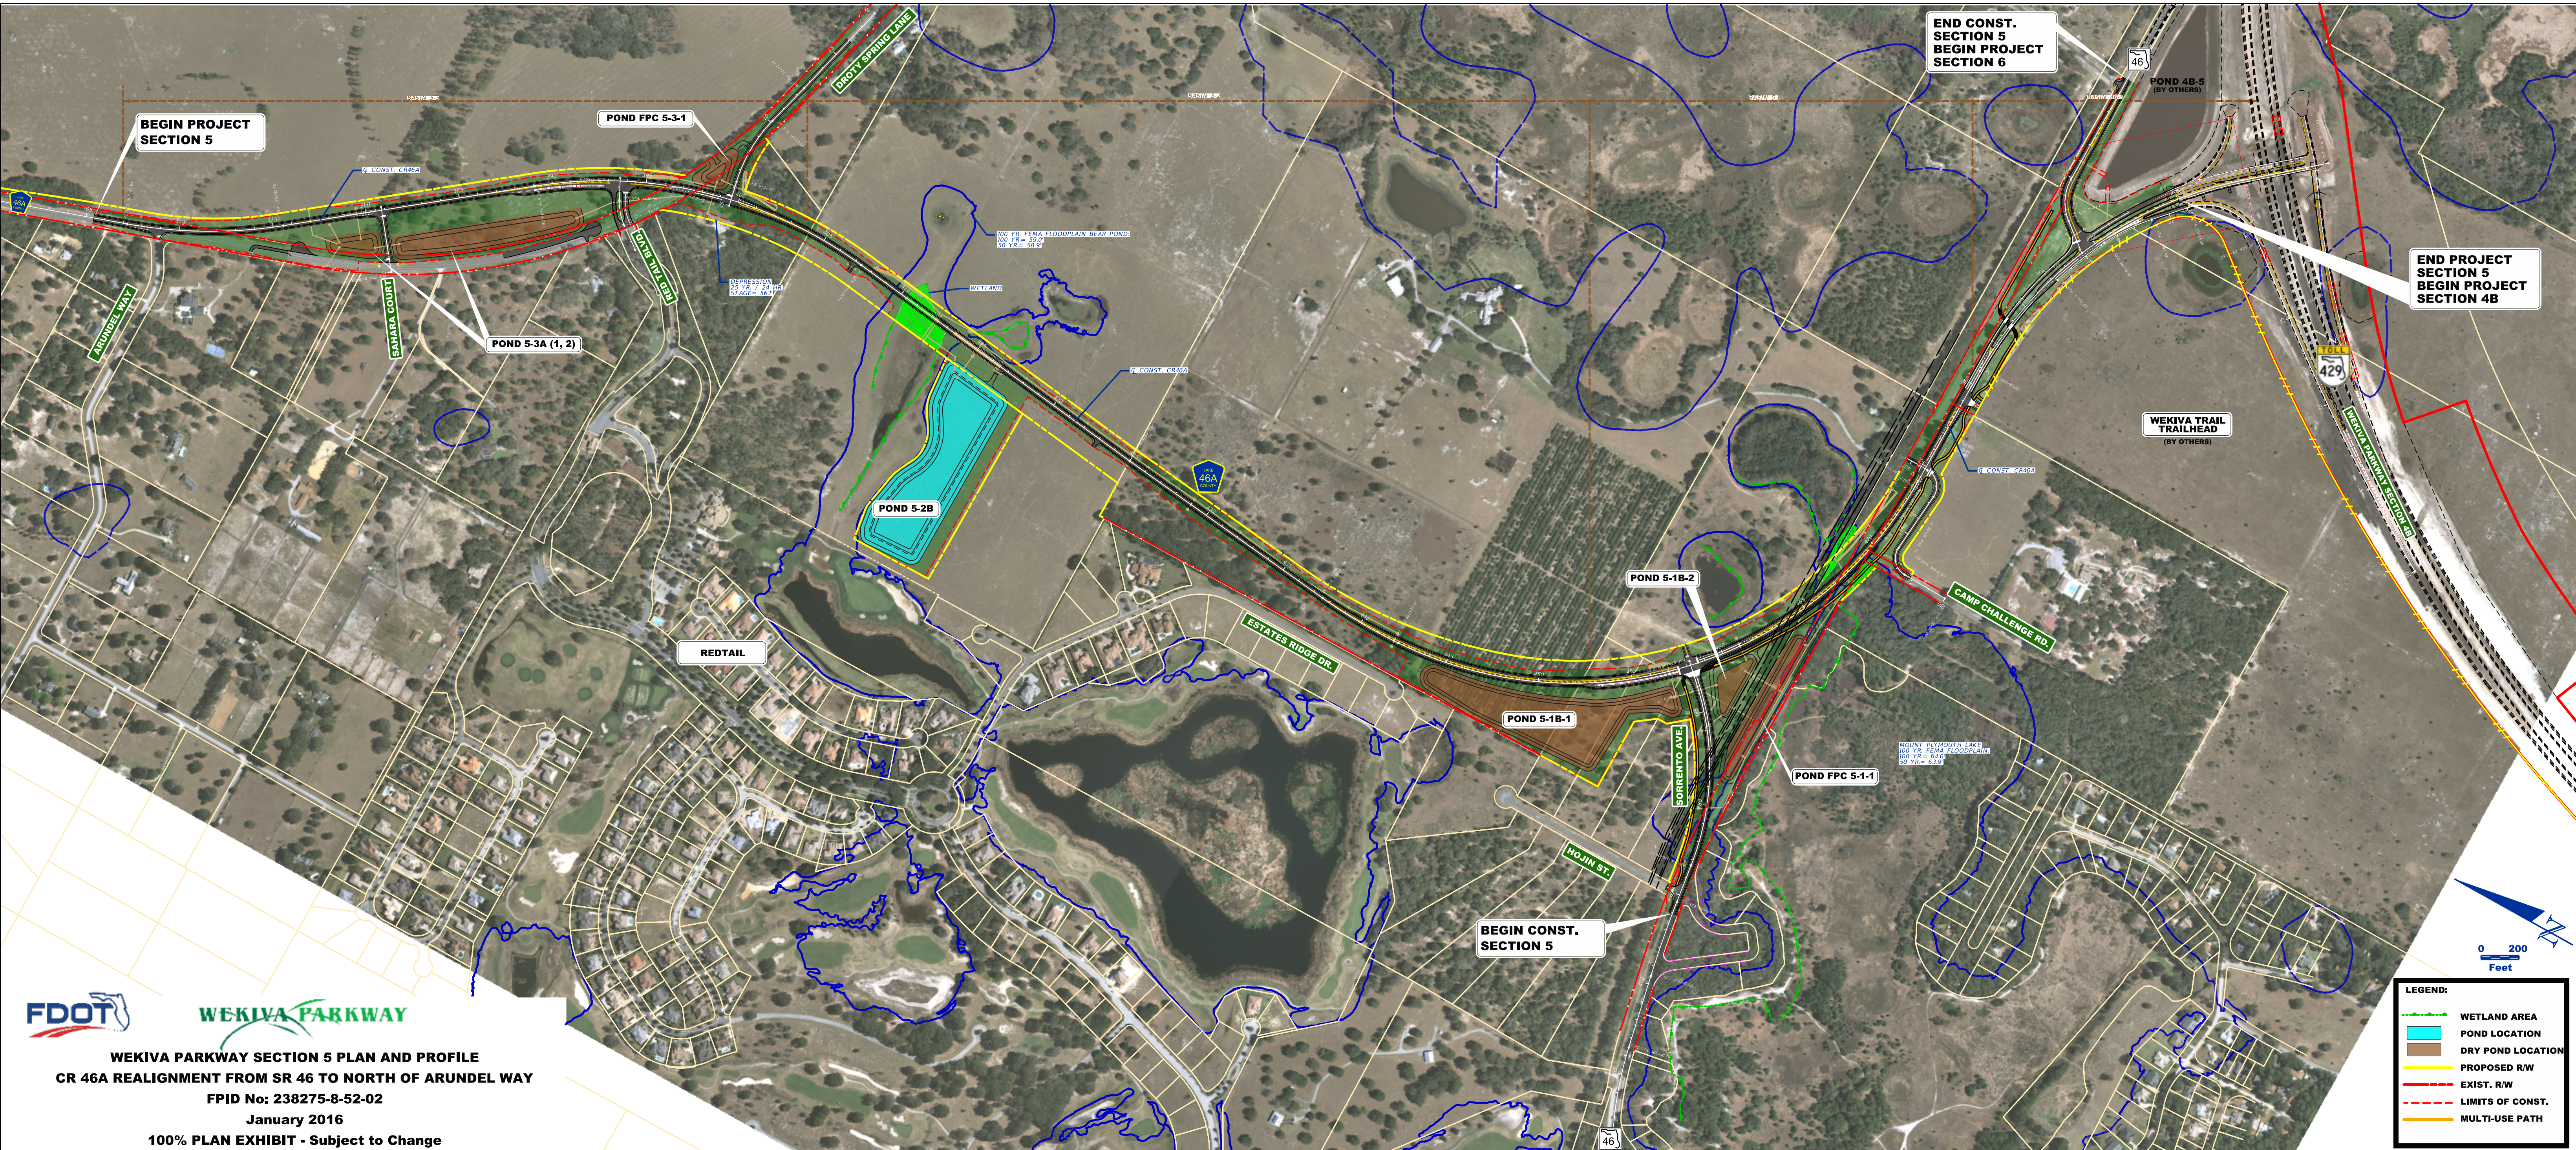

WEKIVA PARKWAY SECTION 5 PLAN AND PROFILE
CR 46A REALIGNMENT FROM SR 46 TO NORTH OF ARUNDEL WAY
FPID No: 238275-8-52-02
January 2016
100% PLAN EXHIBIT - Subject to Change

LEGEND:

- WETLAND AREA
- POND LOCATION
- DRY POND LOCATION
- PROPOSED R/W
- EXIST. R/W
- LIMITS OF CONST.
- MULTI-USE PATH

